




Cladding to be:-  
 Roof - Goosewing Grey  
 Side Cladding - Goosewing Grey  
 Trimming/Gutters - Pure Grey  
 Windows & Doors - Pure Grey

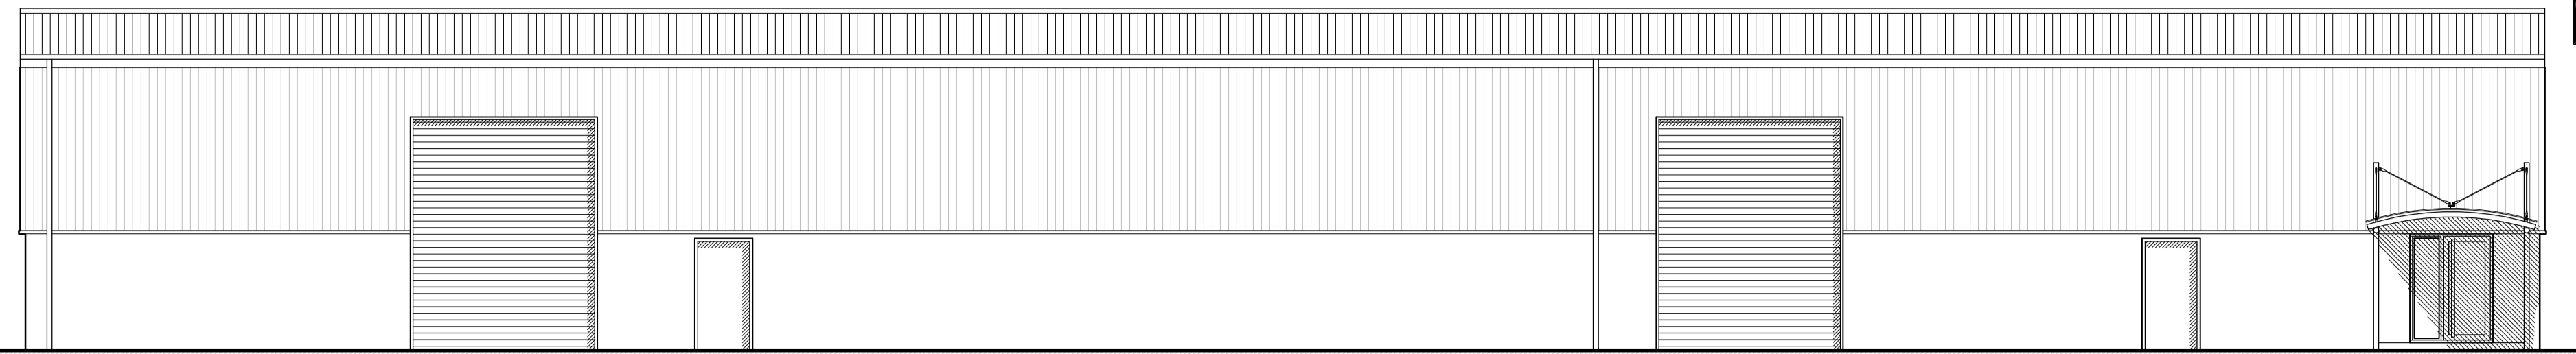


PROPOSED NORTH EAST ELEVATION

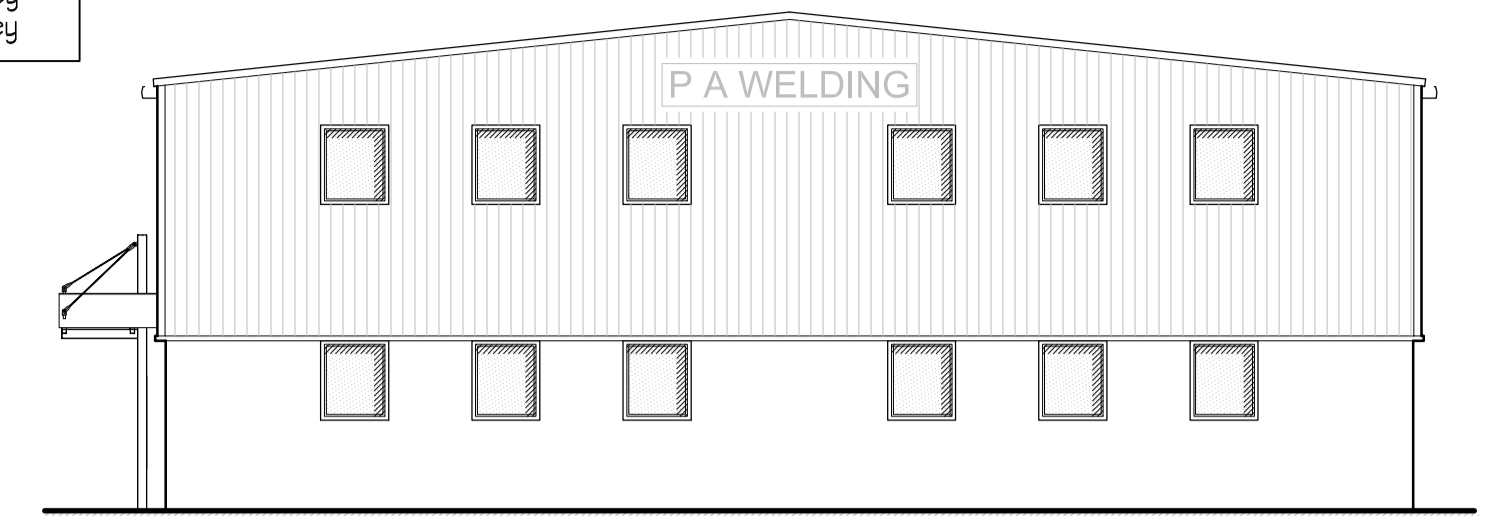


PROPOSED NORTH WEST ELEVATION

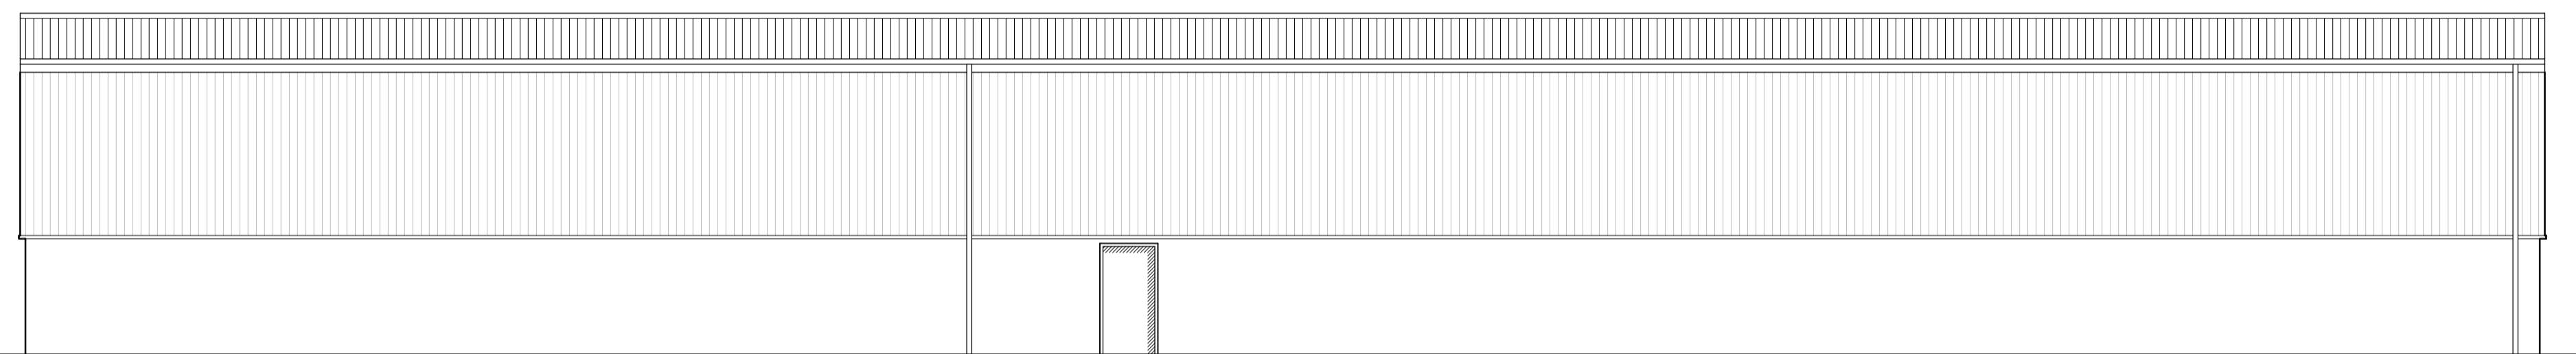


PROPOSED SOUTH WEST ELEVATION

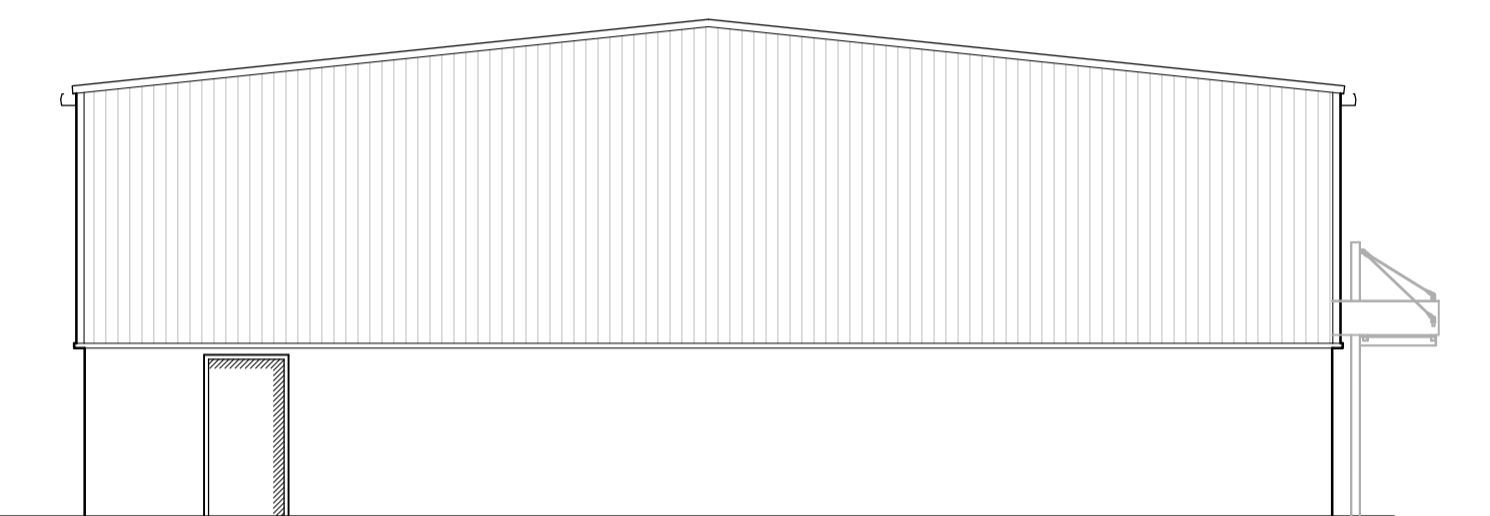

PROPOSED SOUTH EAST ELEVATION

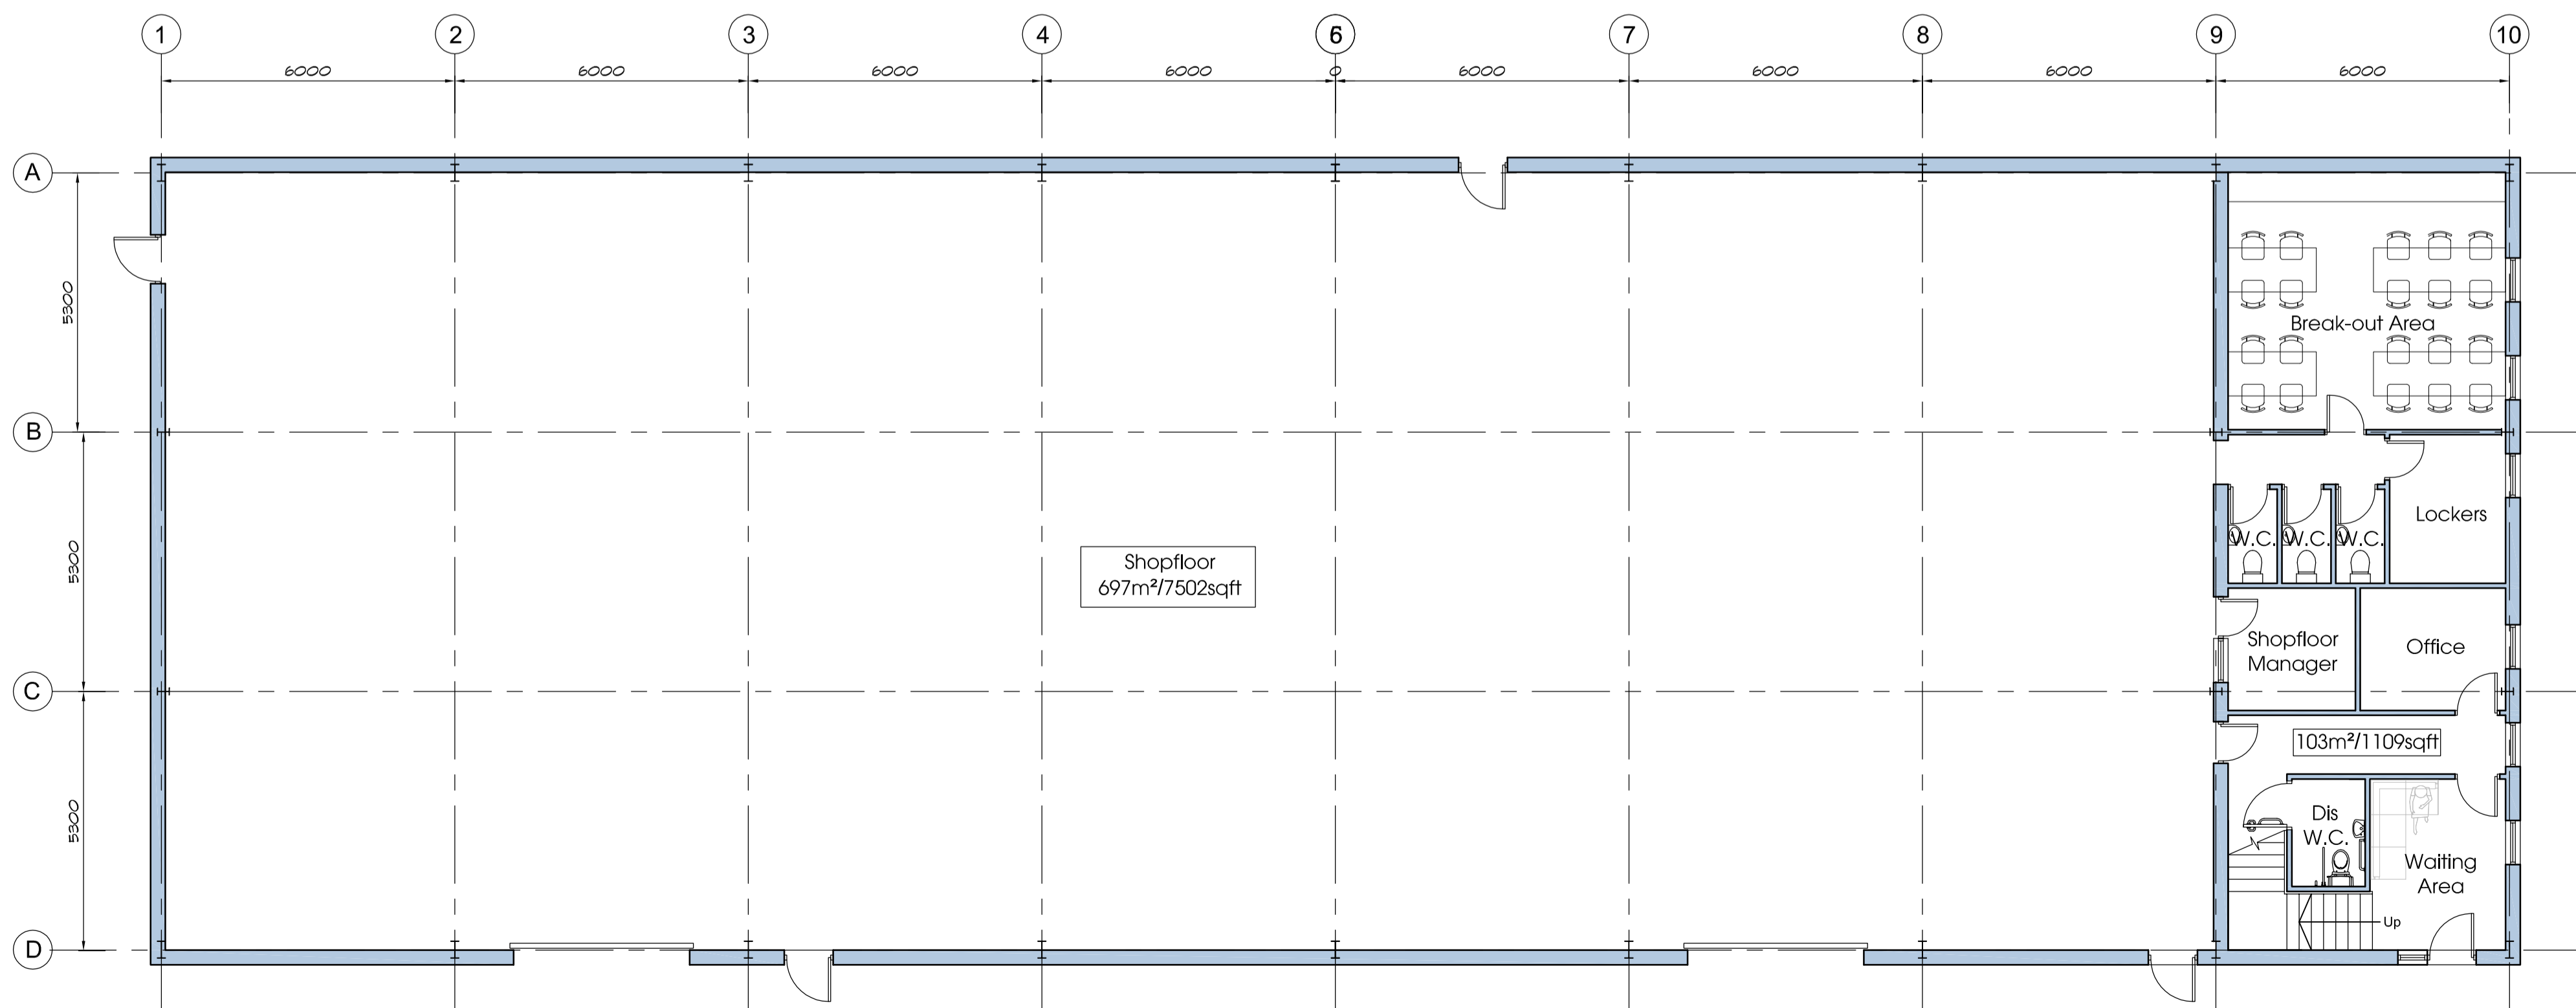

PROPOSED FLOOR PLAN

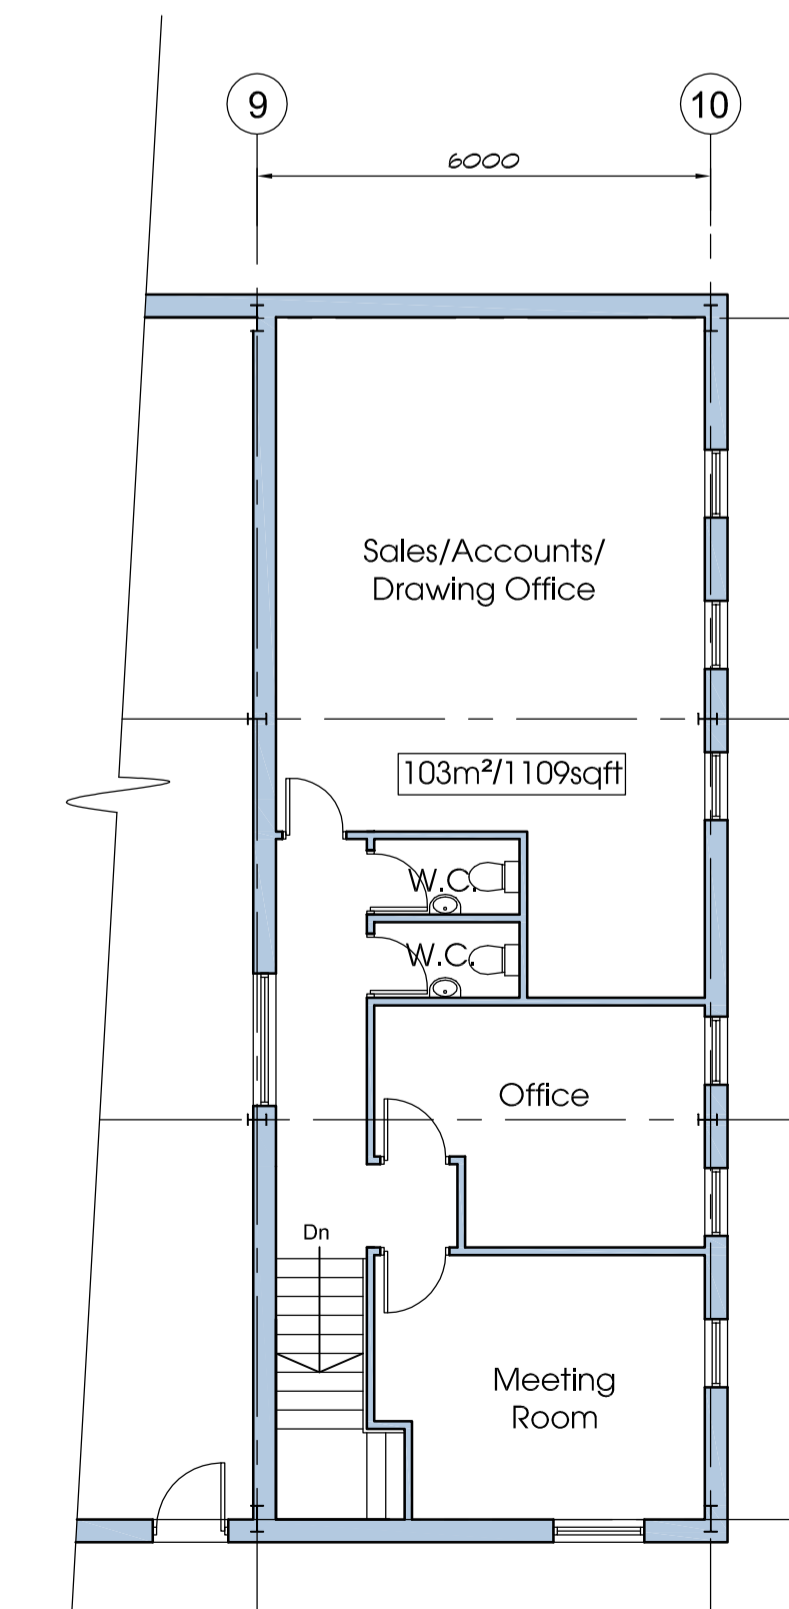

PROPOSED MEZZANINE PLAN

REVISIONS:  
 Proposed Industrial Unit  
 at Spa Fields Industrial Est.  
 Slaithwaite  
 Huddersfield  
 W. Yorkshire  
 for Eastwood Homes  
 Proposed Plans & Elevations  
**Farrar Bamforth Associates Ltd.**  
 Chartered Architectural Technologists  
 51, Trinity Street, Huddersfield HD1 4DN  
 Tel. (01484) 424008 Fax. (01484) 512305  
 E-mail: design@farrarbamforth.co.uk  
 Website: www.farrarbamforth.co.uk

Drawn: SJG  
 Date: May 2016  
 Scales: 1:100 @ A1  
 Drawing No. 16-C13-03 Rev.