

Front Elevation




Rear Elevation




Side Elevation




Upper Ground Floor Plan

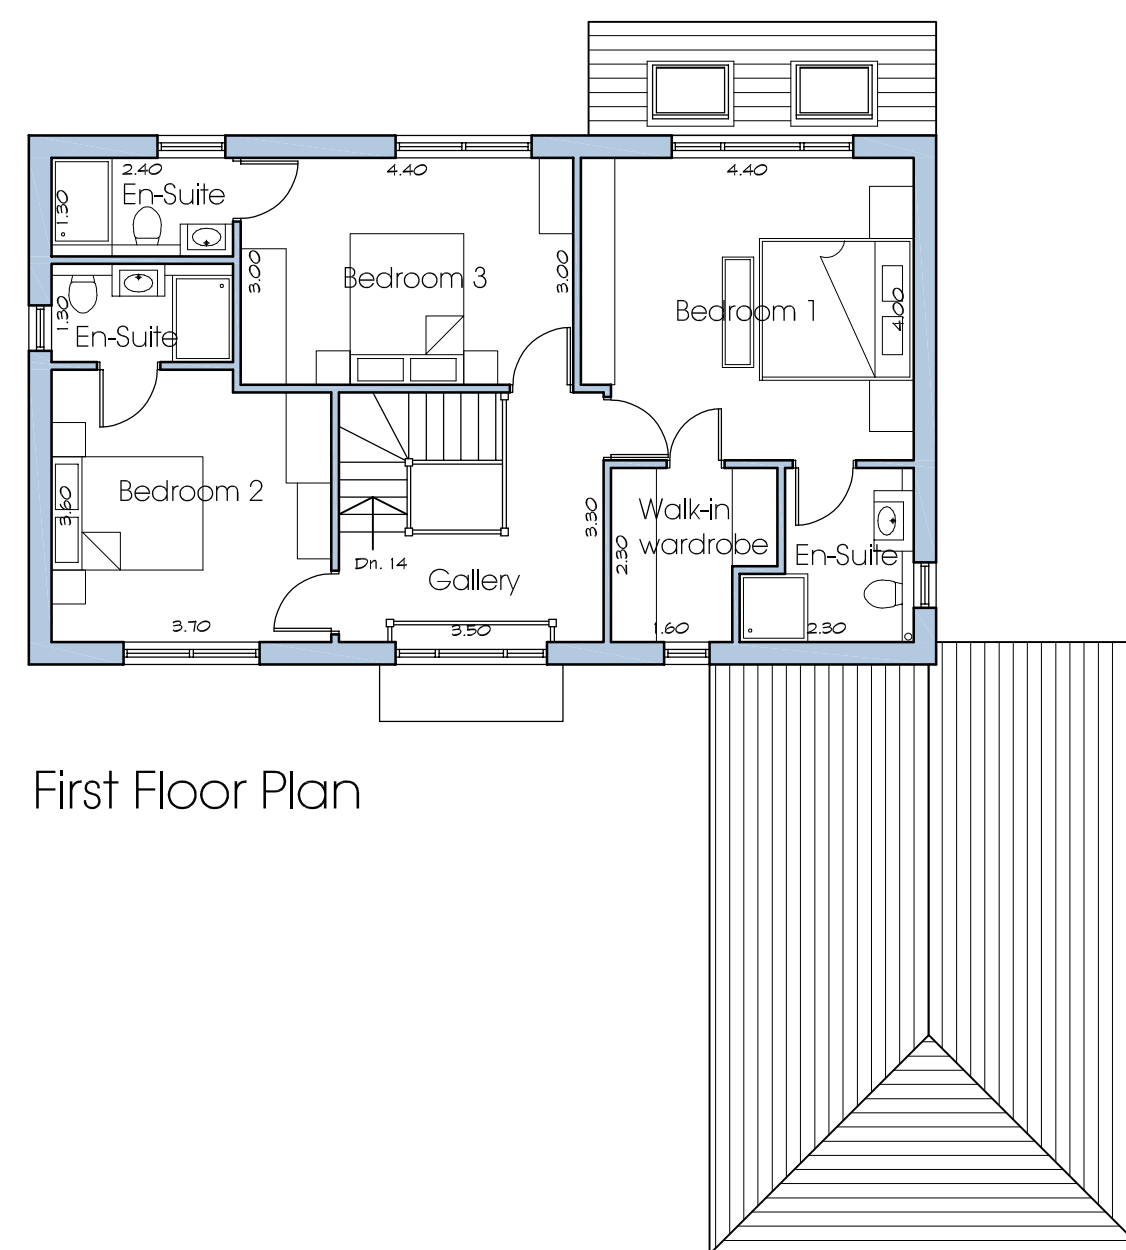

First Floor Plan

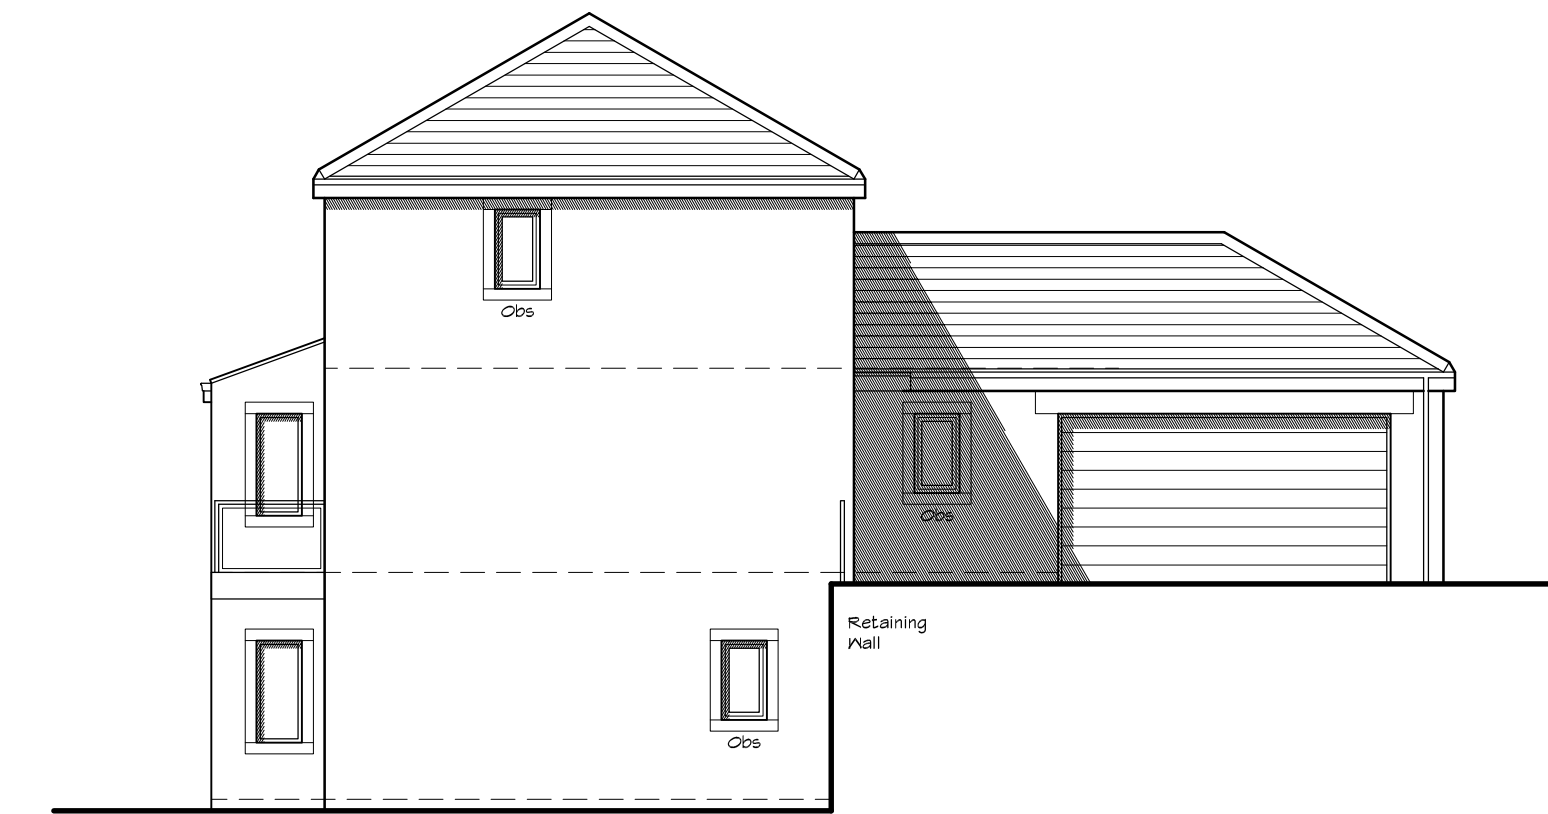

Side Elevation

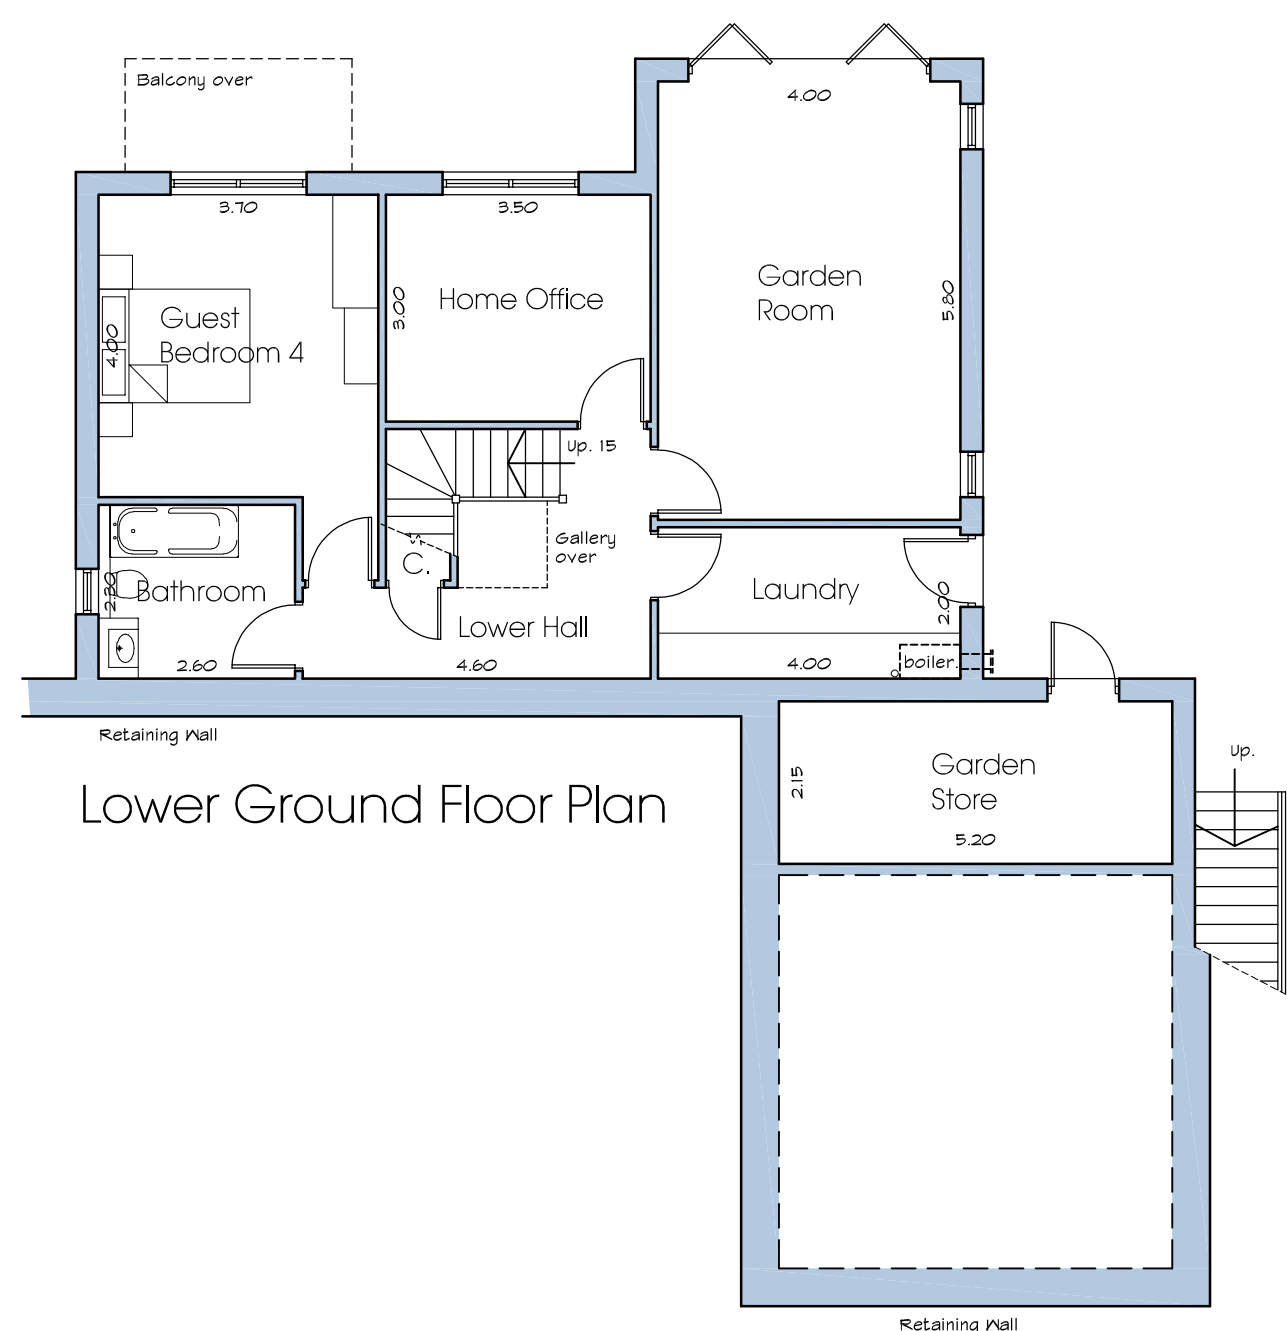

Lower Ground Floor Plan

Rev B: Balcony added as requested by client 15.05.20  
 Rev A: Hipped roofs added 01.02.18  
 Revisions:

Residential Development

at Leak Hall Crescent  
 Derby Dale  
 Huddersfield

for Eastwood Homes Ltd

Plans and Elevations  
 Plot 4 2611 sq. ft

Farrar Bamforth Associates Ltd.

Chartered Architectural Technologists

51, Trinity Street, Huddersfield HD1 4DN  
 Tel. (01484) 424008 Fax. (01484) 512305  
 E-mail: design@farrarbamforth.co.uk  
 Website: www.farrarbamforth.co.uk

Drawn DRH

Date March 2017

Scales 1:100

Drawing No. 16/D65/05

Rev. B

