

CDM 2015:
proceed with care at all times


DESIGN:
proceed with care at all times

CONSTRUCTION: proceed with care
understand the task in hand and be
aware of others before commencing
works. be aware of site constraints.

MAINTENANCE:
proceed with care at all times

SETTING OUT:
this drawing has been prepared using
both survey details and ordnance survey
information provided by others.

-  yorkstone walling with ashlar
face in 300mm deep courses
-  yorkstone dry-stone walling
with random courses

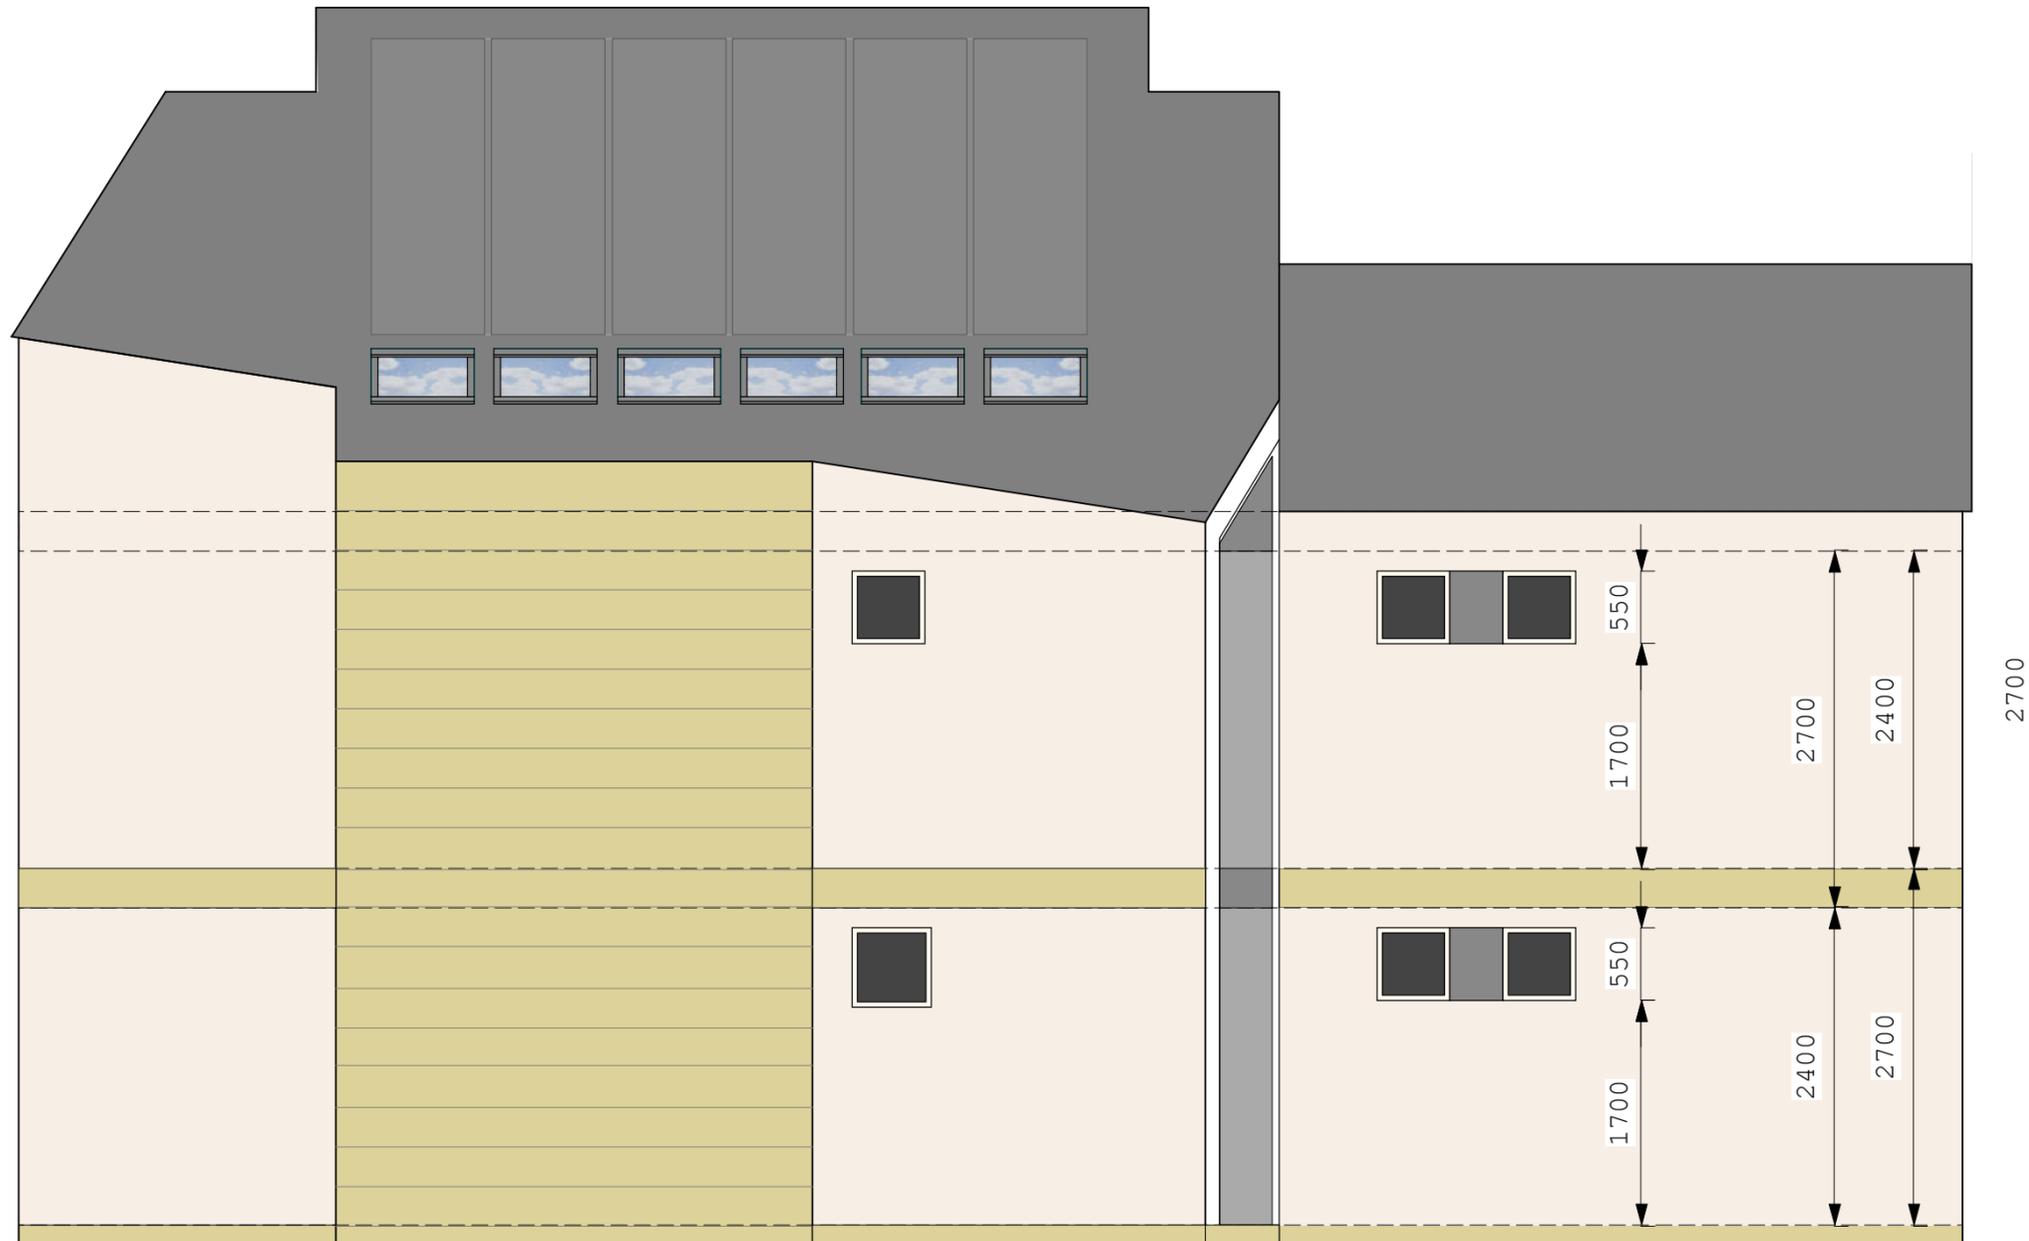

**drawing for:
detail design purposes
only**

this drawing has been prepared for
detail design purposes and is to be
used only for that intended use.

R01 - Drawing prepared

WOOD ASSOCIATES
architecture+interiors
Acorn House, 6 Huddersfield Road, New Mill, Holmfirth, HD9 7JU

P R O J E C T

**PROPOSED DWELLING
GYNN LANE, HONLEY**

T I T L E

SOUTH ELEVATION

S C A L E D A T E D R A W I N G N o.

1 : 50 @ A3

May 2019

17010D-60-R01

SOUTH ELEVATION